


Total Site Area		42,749.40		Sq.Ft.	
		1.0		Acres	
FAR	Target		Achieved		
	2.25		2.37		
Builtup	Target		Achieved		
	96,186.15		101,200.7		
Road Width	40'-0"				
	~12m				
Building Height	2B+G+4				
	~15m				
Setback	East		5m	16'-6"	
	West		5m	16'-6"	
	North		5m	16'-6"	
	South		5m	16'-6"	
S.No.	Flat No.	Ground	Typical	Type	Facing
1	A1	1,360	1,585	3 BHK	East
2	A2	1,105	1,180	2 BHK	East
3	A3	1,360	1,580	3 BHK	East
4	A4	1,360	1,520	3 BHK	East
5	A5	1,105	1,180	2 BHK	East
6	A6	1,360	1,580	3 BHK	East
7	A7	1,095	1,185	2 BHK	East
8	A8	Club House	1,235	2 BHK	East
9	A9		1,185	2 BHK	East
10	A10	1,095	1,235	2 BHK	East
11	A11	1,105	1,370	2 BHK	West
12	A12	1,105	1,255	2 BHK	West
13	A13	1,105	1,180	2 BHK	West
14	A14	1,105	1,255	2 BHK	West
15	A15	1,105	1,255	2 BHK	West
16	A16	1,105	1,180	2 BHK	West
17	A17	1,105	1,255	2 BHK	West
18	A18	1,105	1,340	2 BHK	West
		18,680	23,555		
Total Saleable Area			112,900	Sq ft	

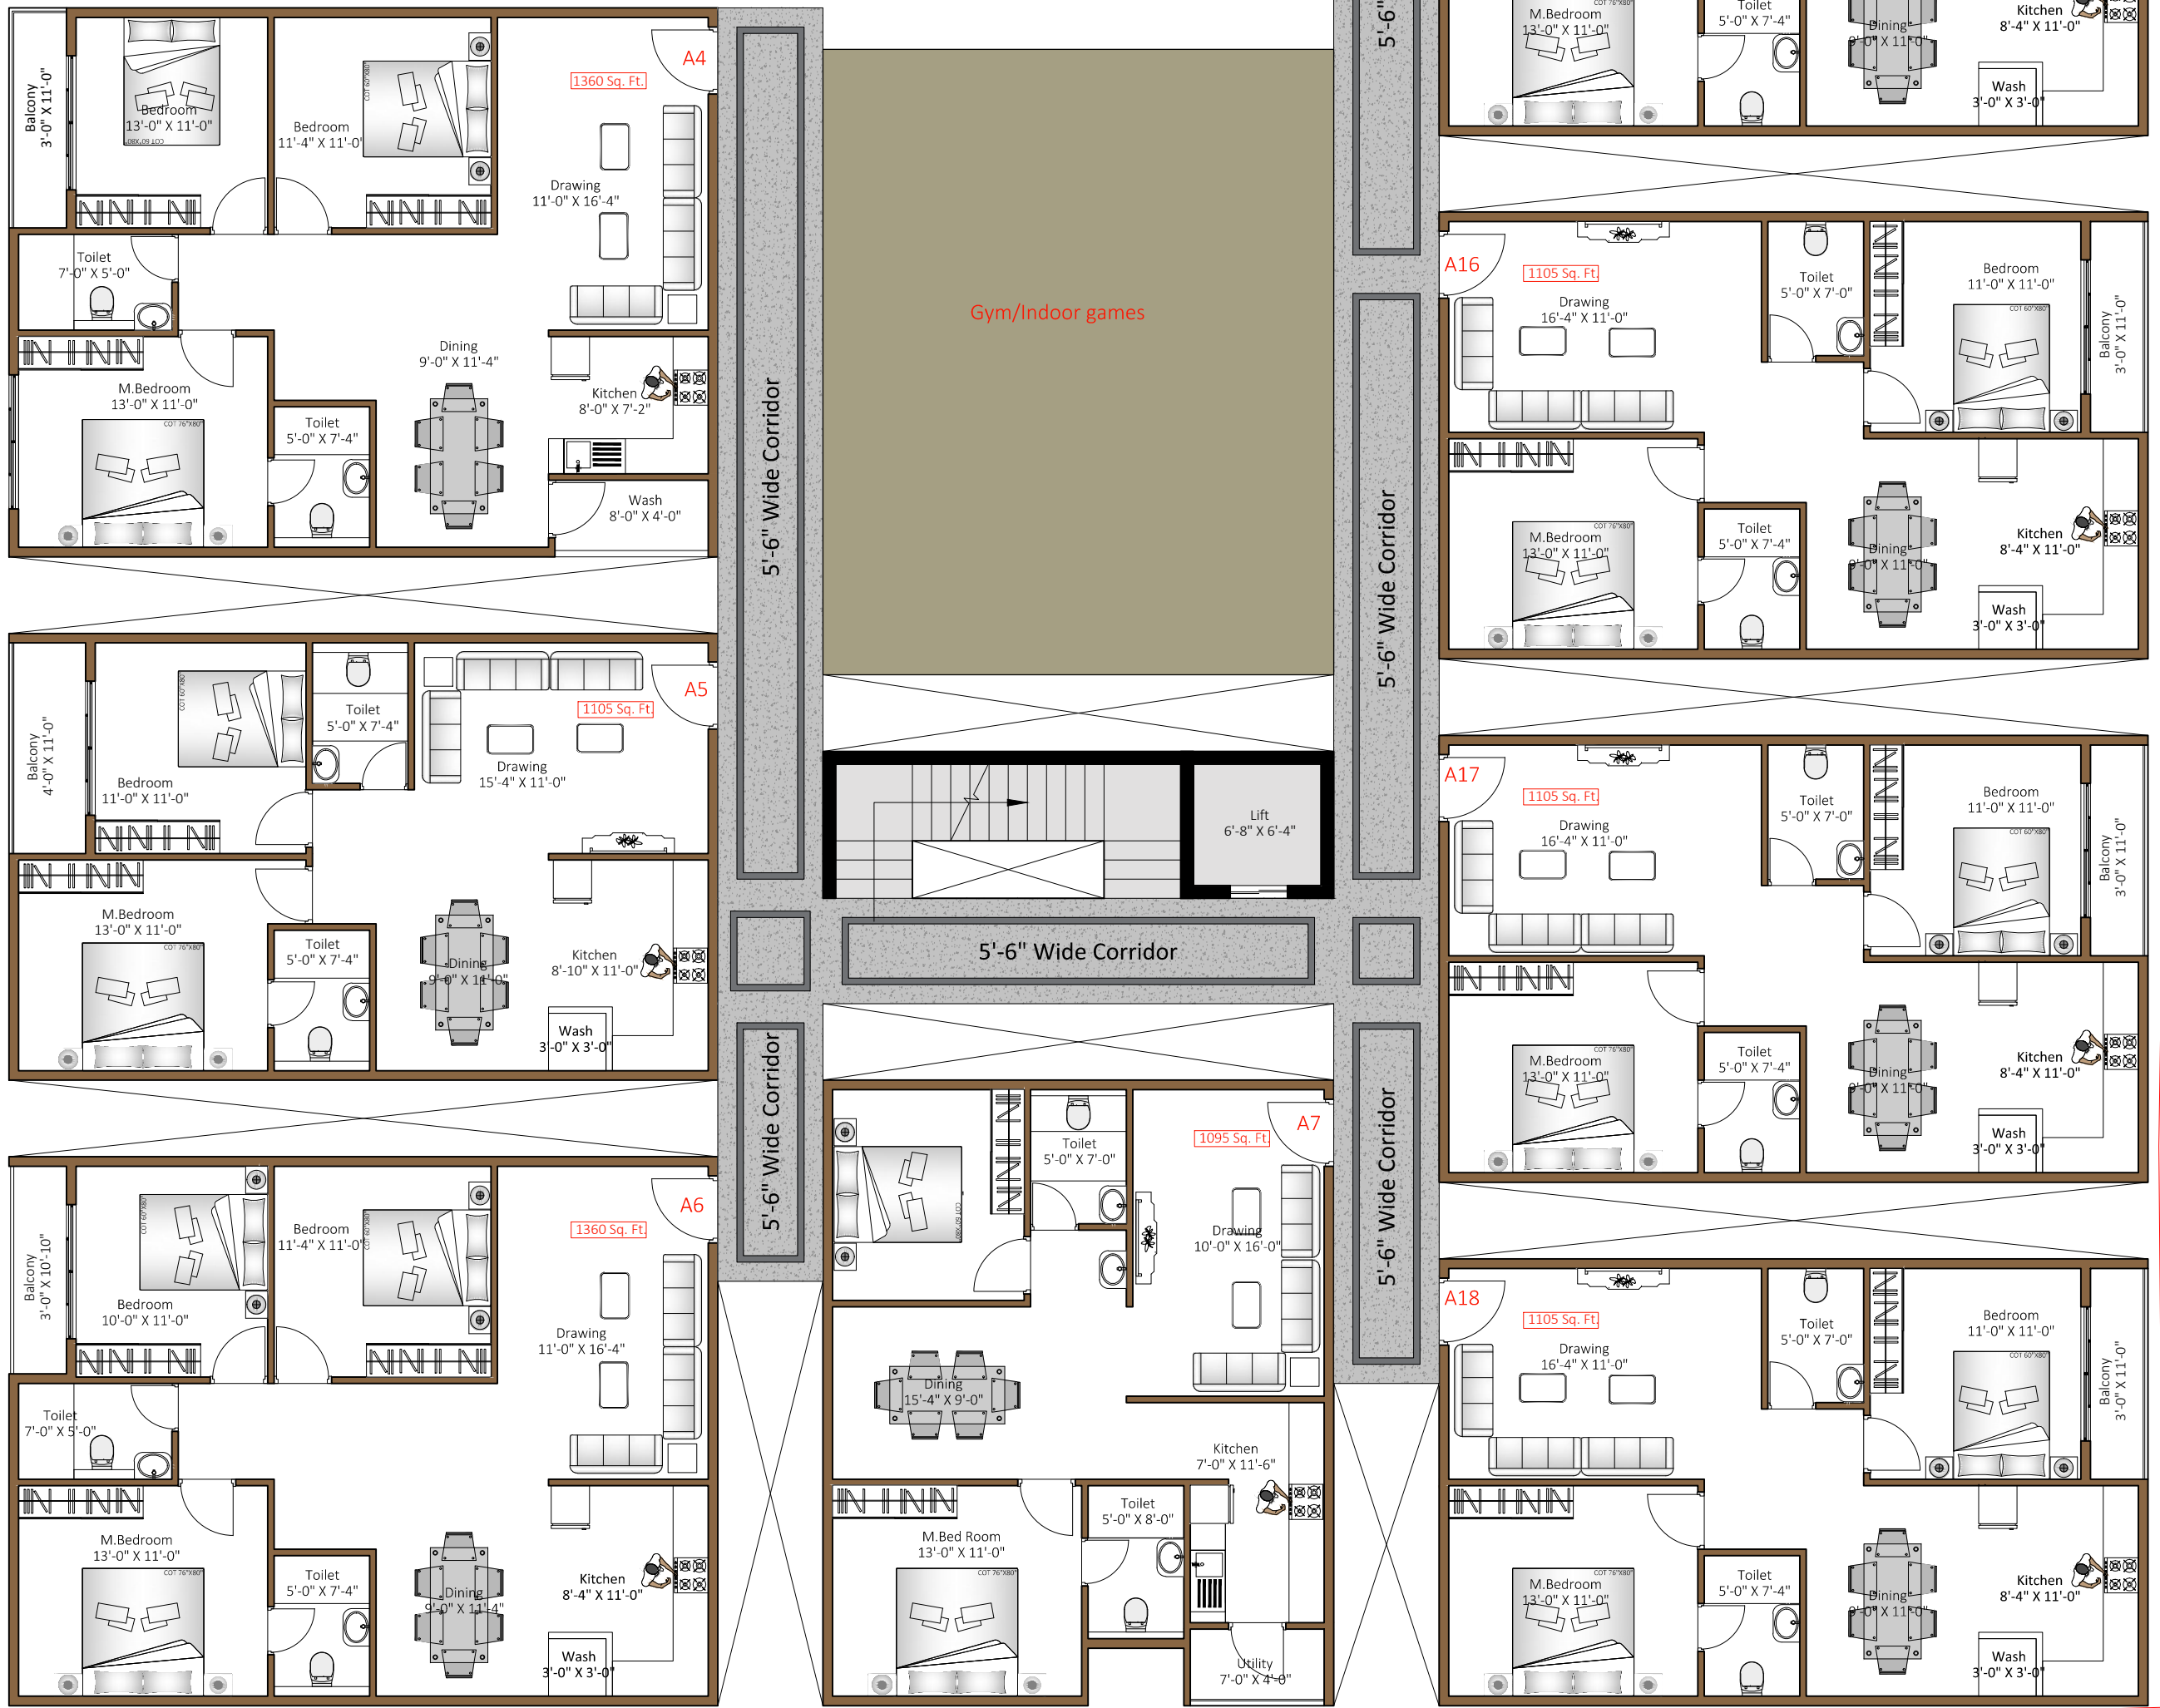

NOTE: This is presentation is not intended for sale,just for review.

DD.102

Ground Floor Plan

HO 721_AR_DD_G0819_r1.dwg

ISSUE
08/07/2019

DRAWN BY
Pruthvi

PROJECT
Proposed residential
Apartment
Bengaluru
PROJECT No.
HO 721

NORTH
SCALE
NTS

DEVELOPER
M/s Greenesto
Builders & Developers LLP

SITE ADDRESS
Sy No.-
Haraluru
Bangalore

Flat No. 101, Indus Innova Apt.
Beside HP Office,
Mahadevapura, Bangalore
Ph: +91 80 4553 3387
E-mail: info@indusarchitects.com

INDUS
ARCHITECTS